



VISTA TRANSVERSAL

0 1 5m

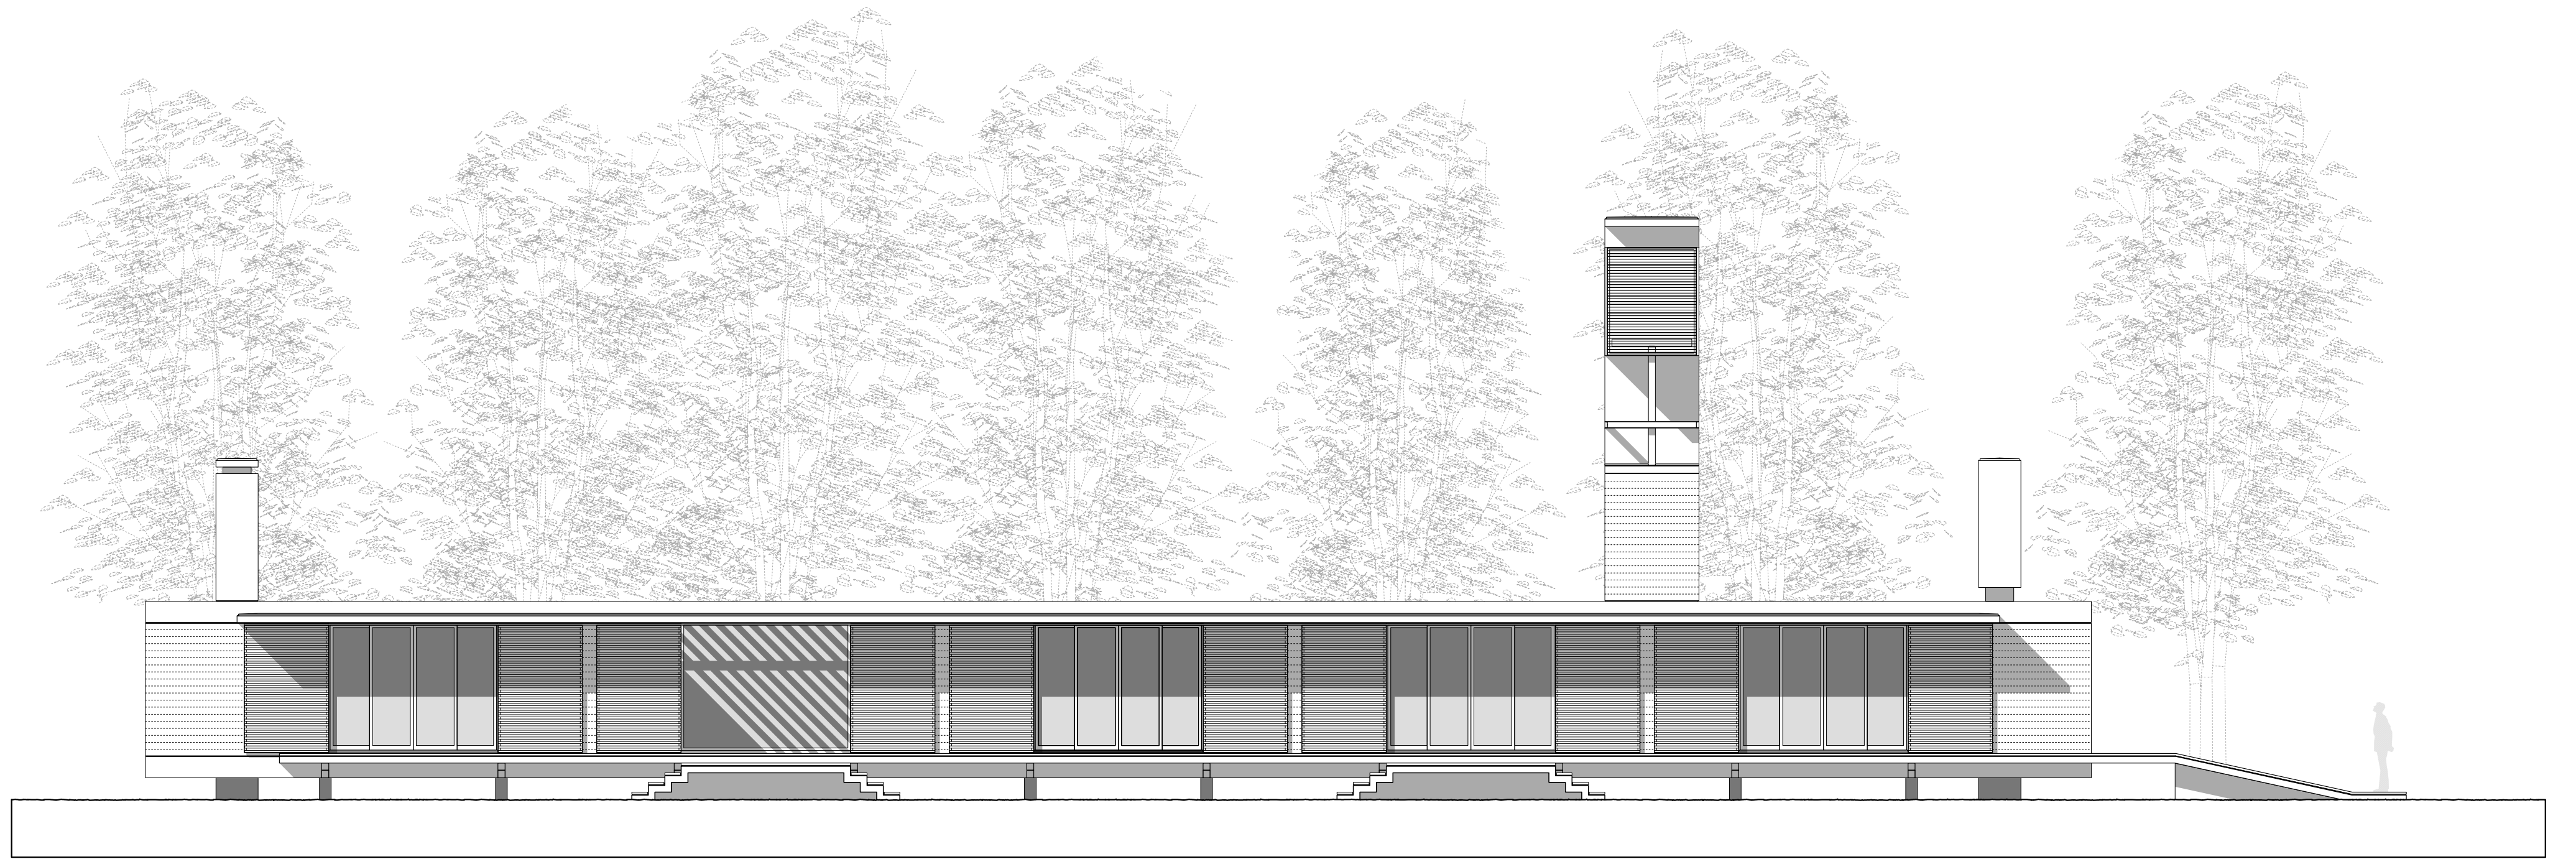

VISTA LONGITUDINAL

0 1 5m

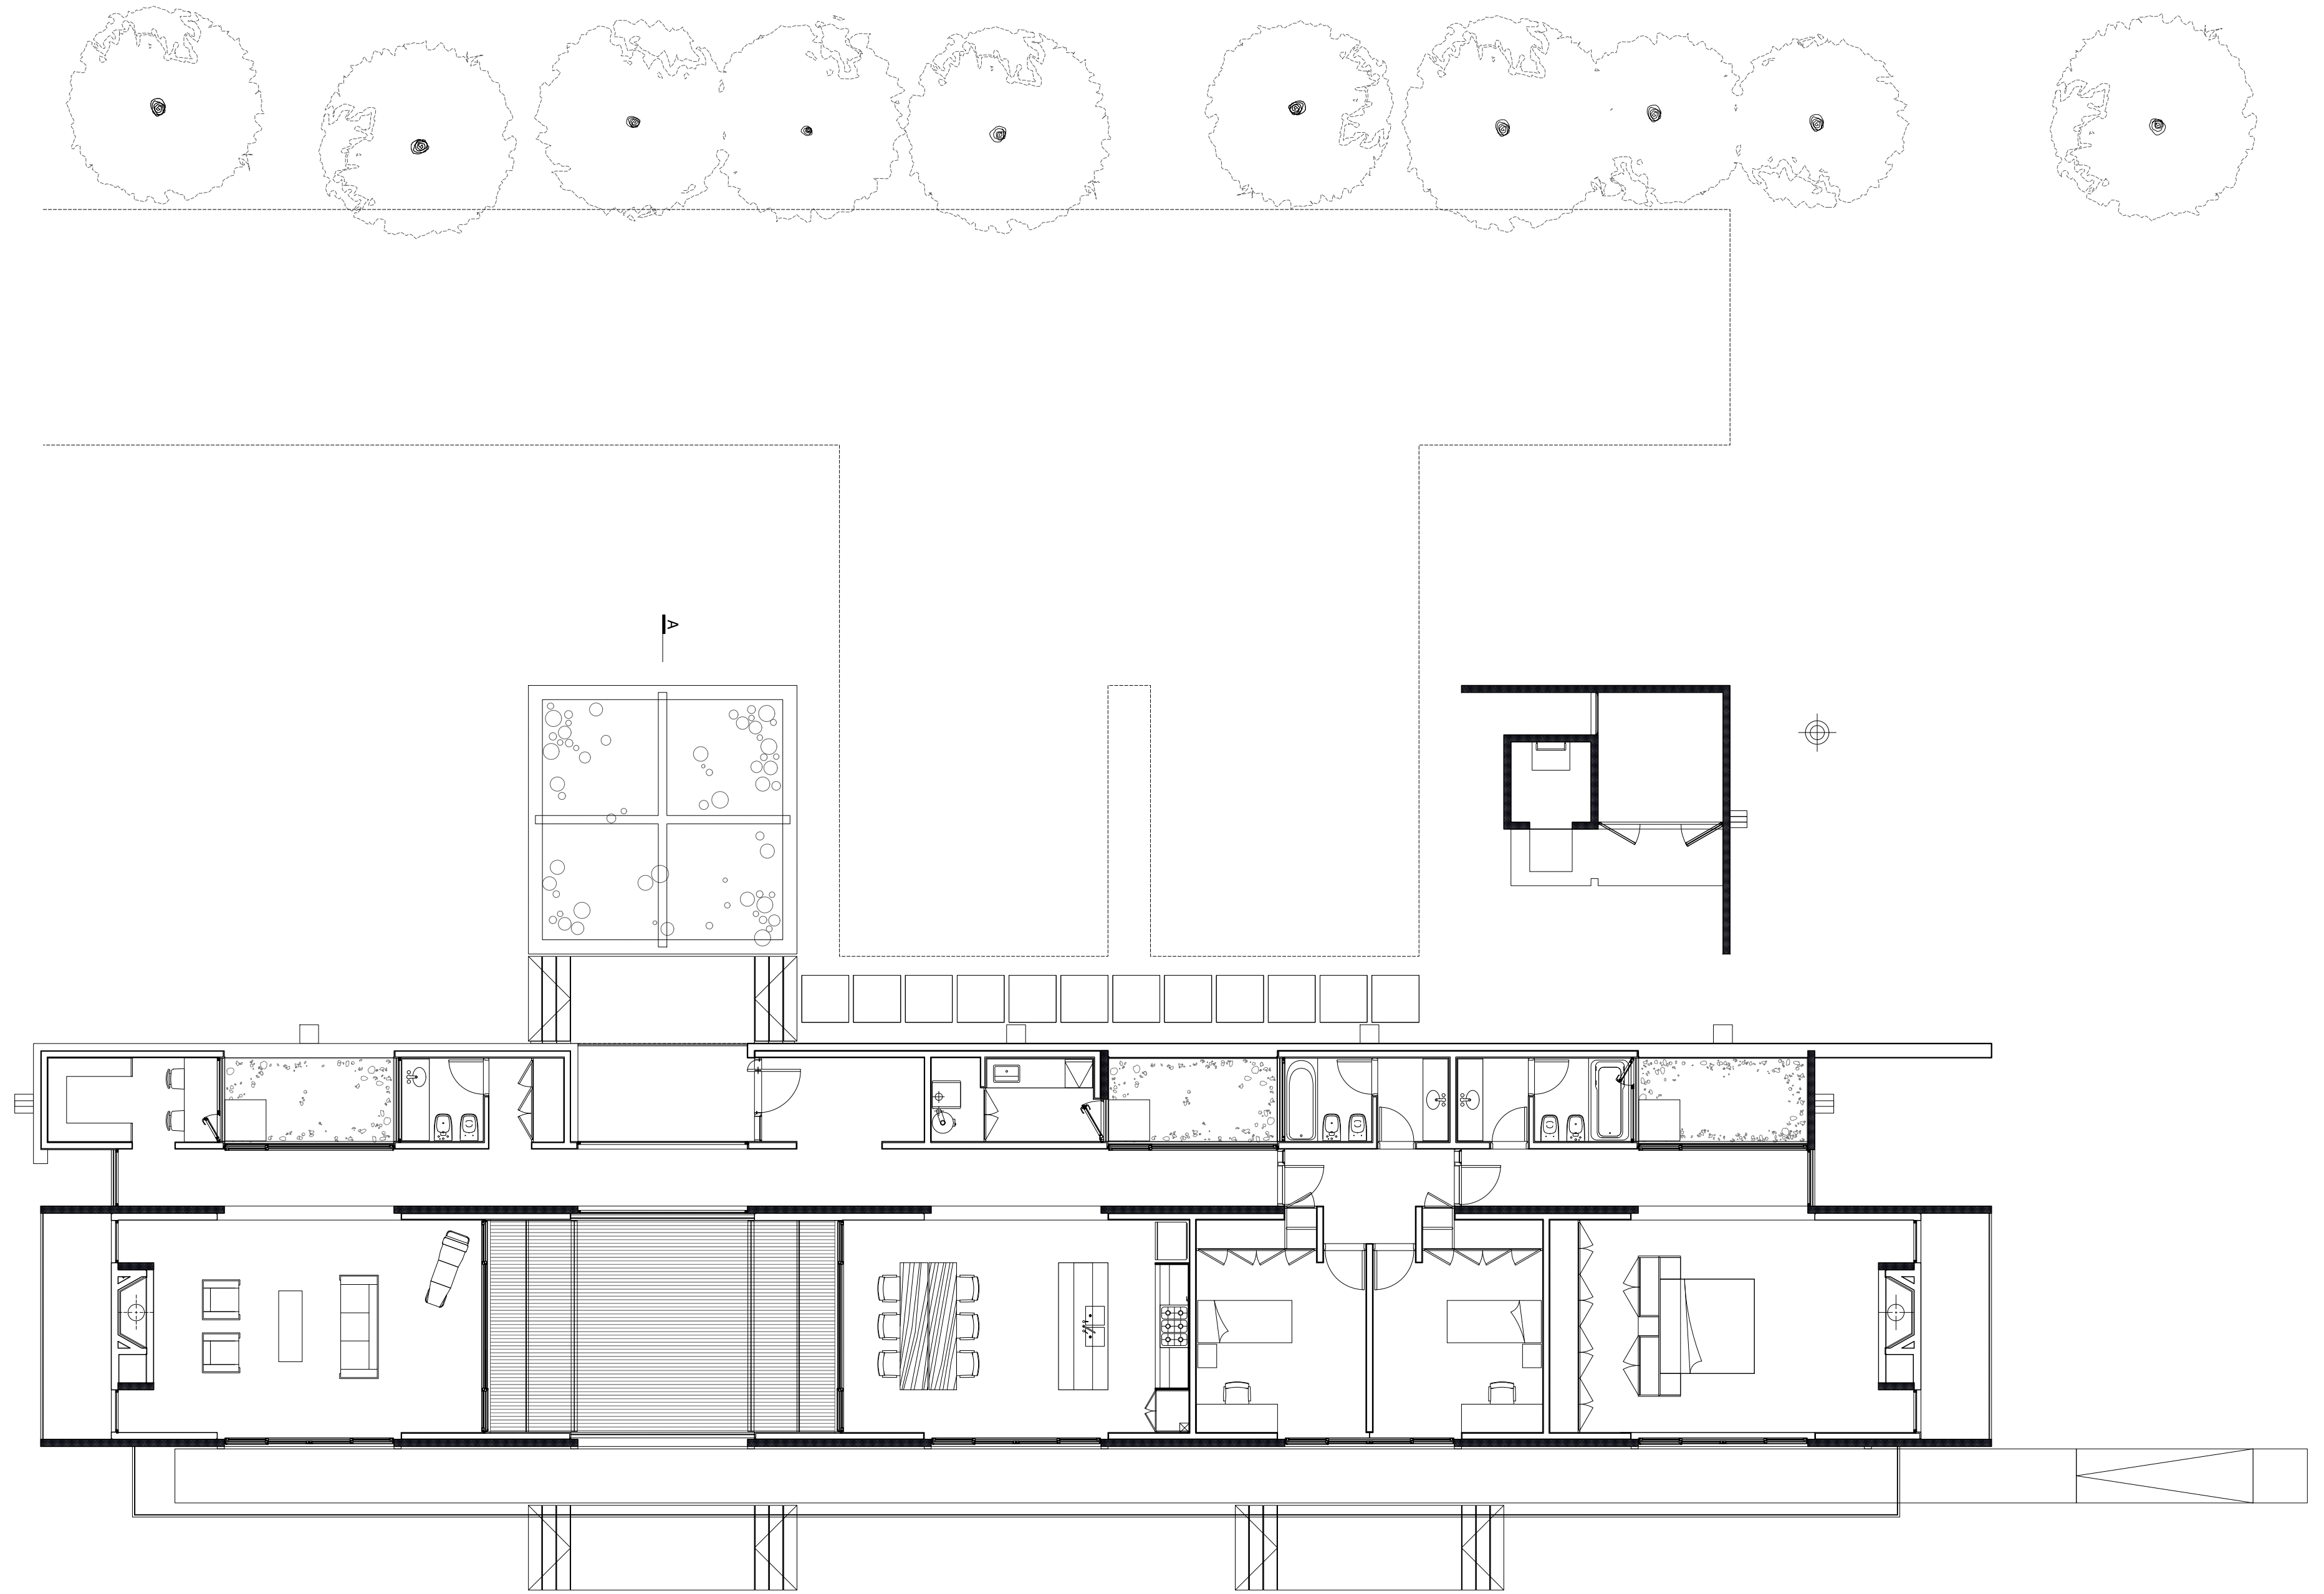


PLANTA

A



0 1 5m

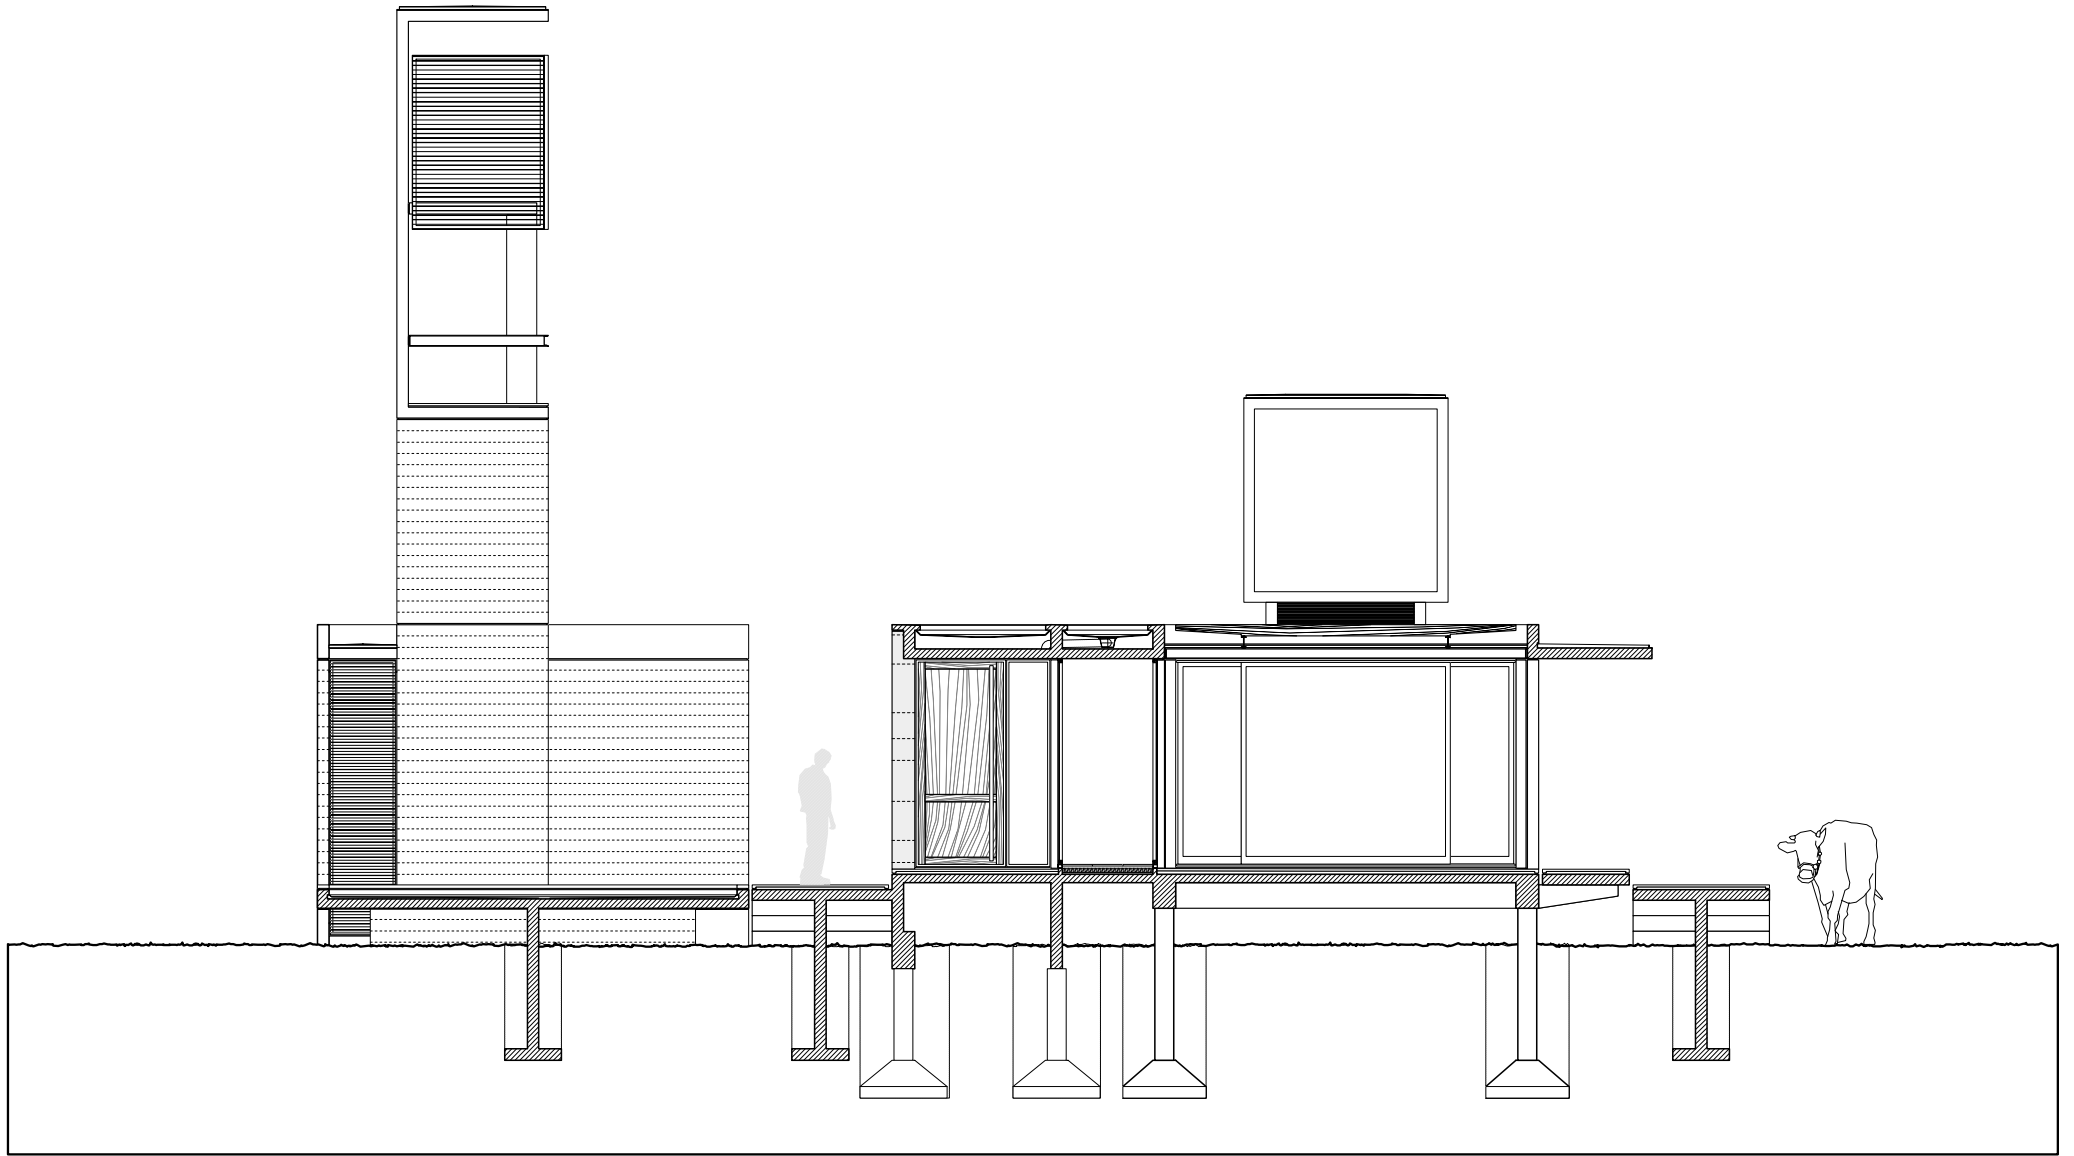

CORTE TRANSVERSAL A

