


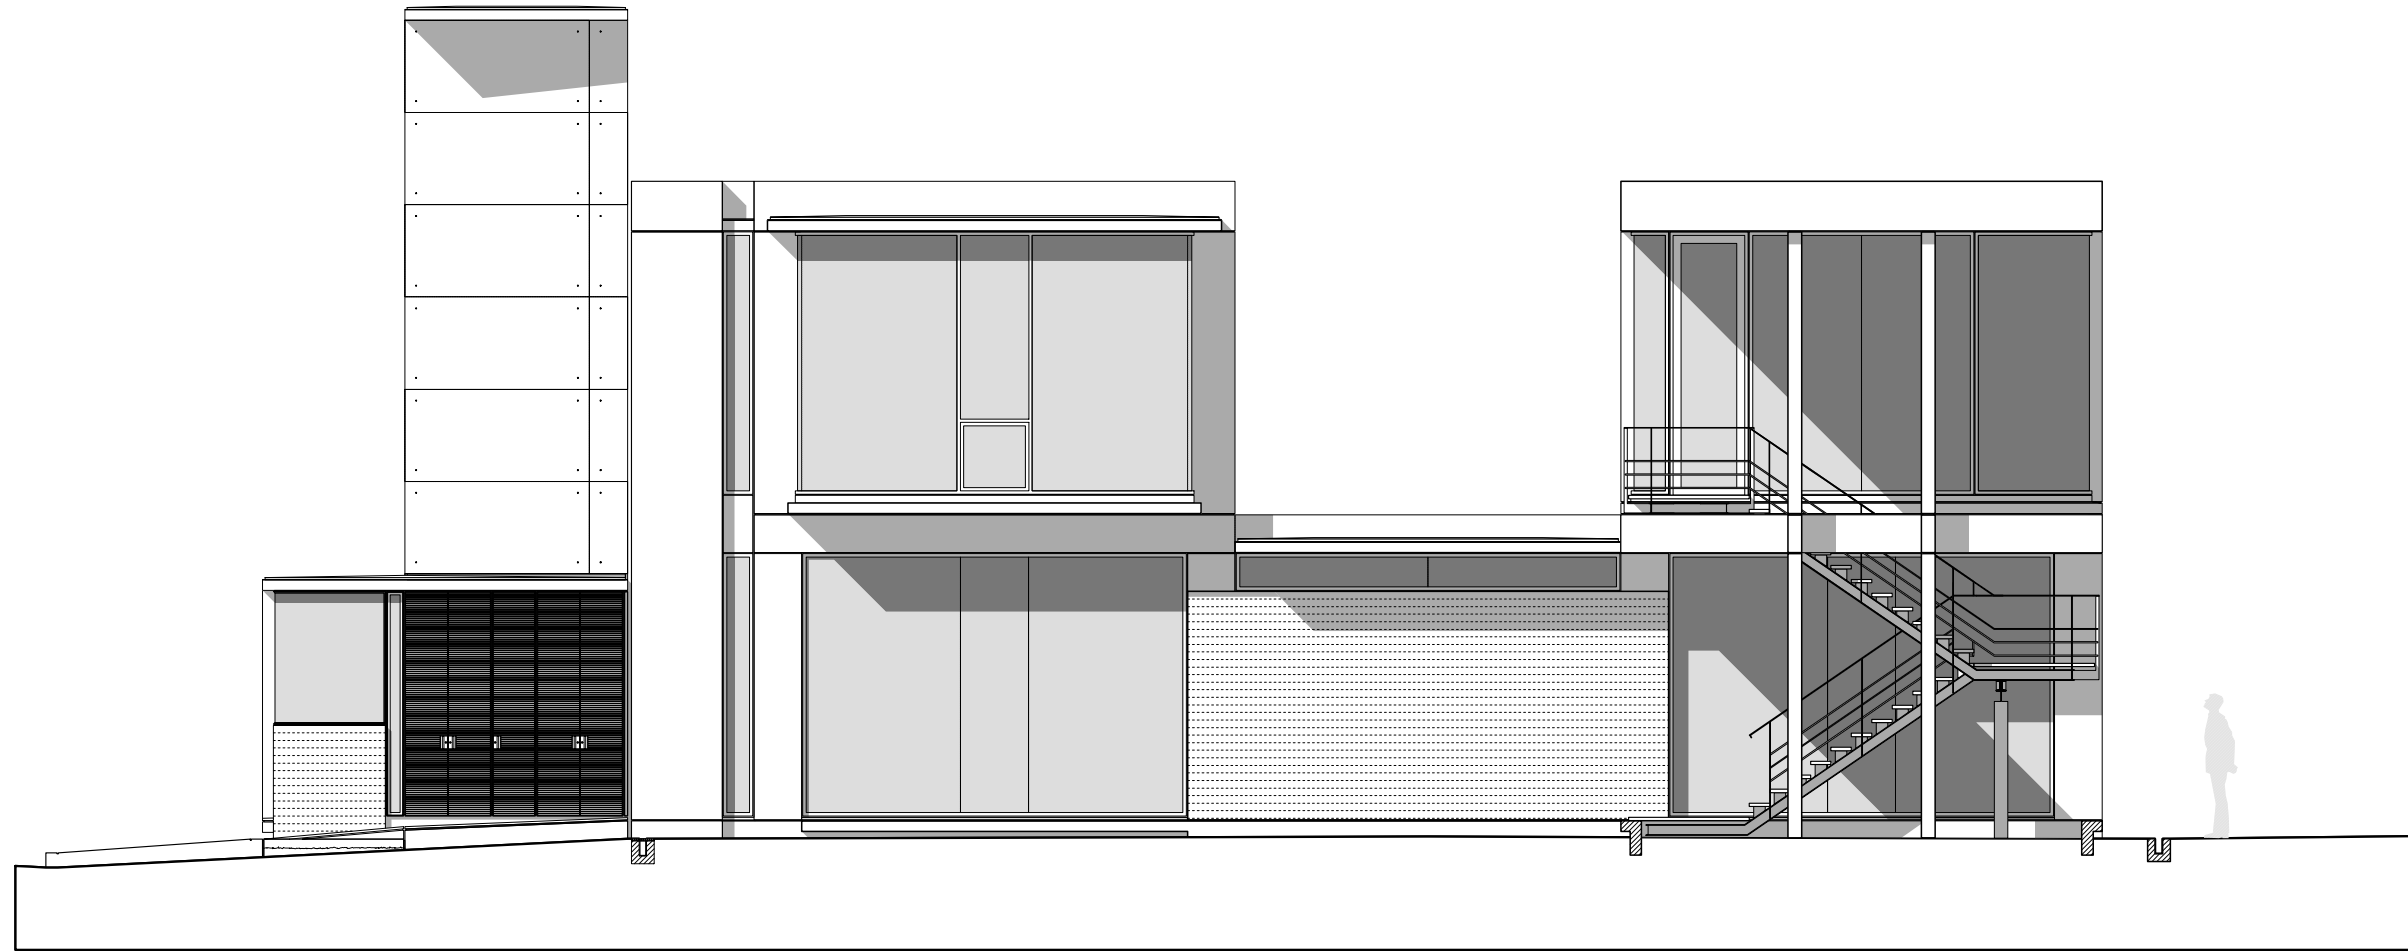


VISTA FRENTE

0 1 5m




VISTA LATERAL

0 1 5m

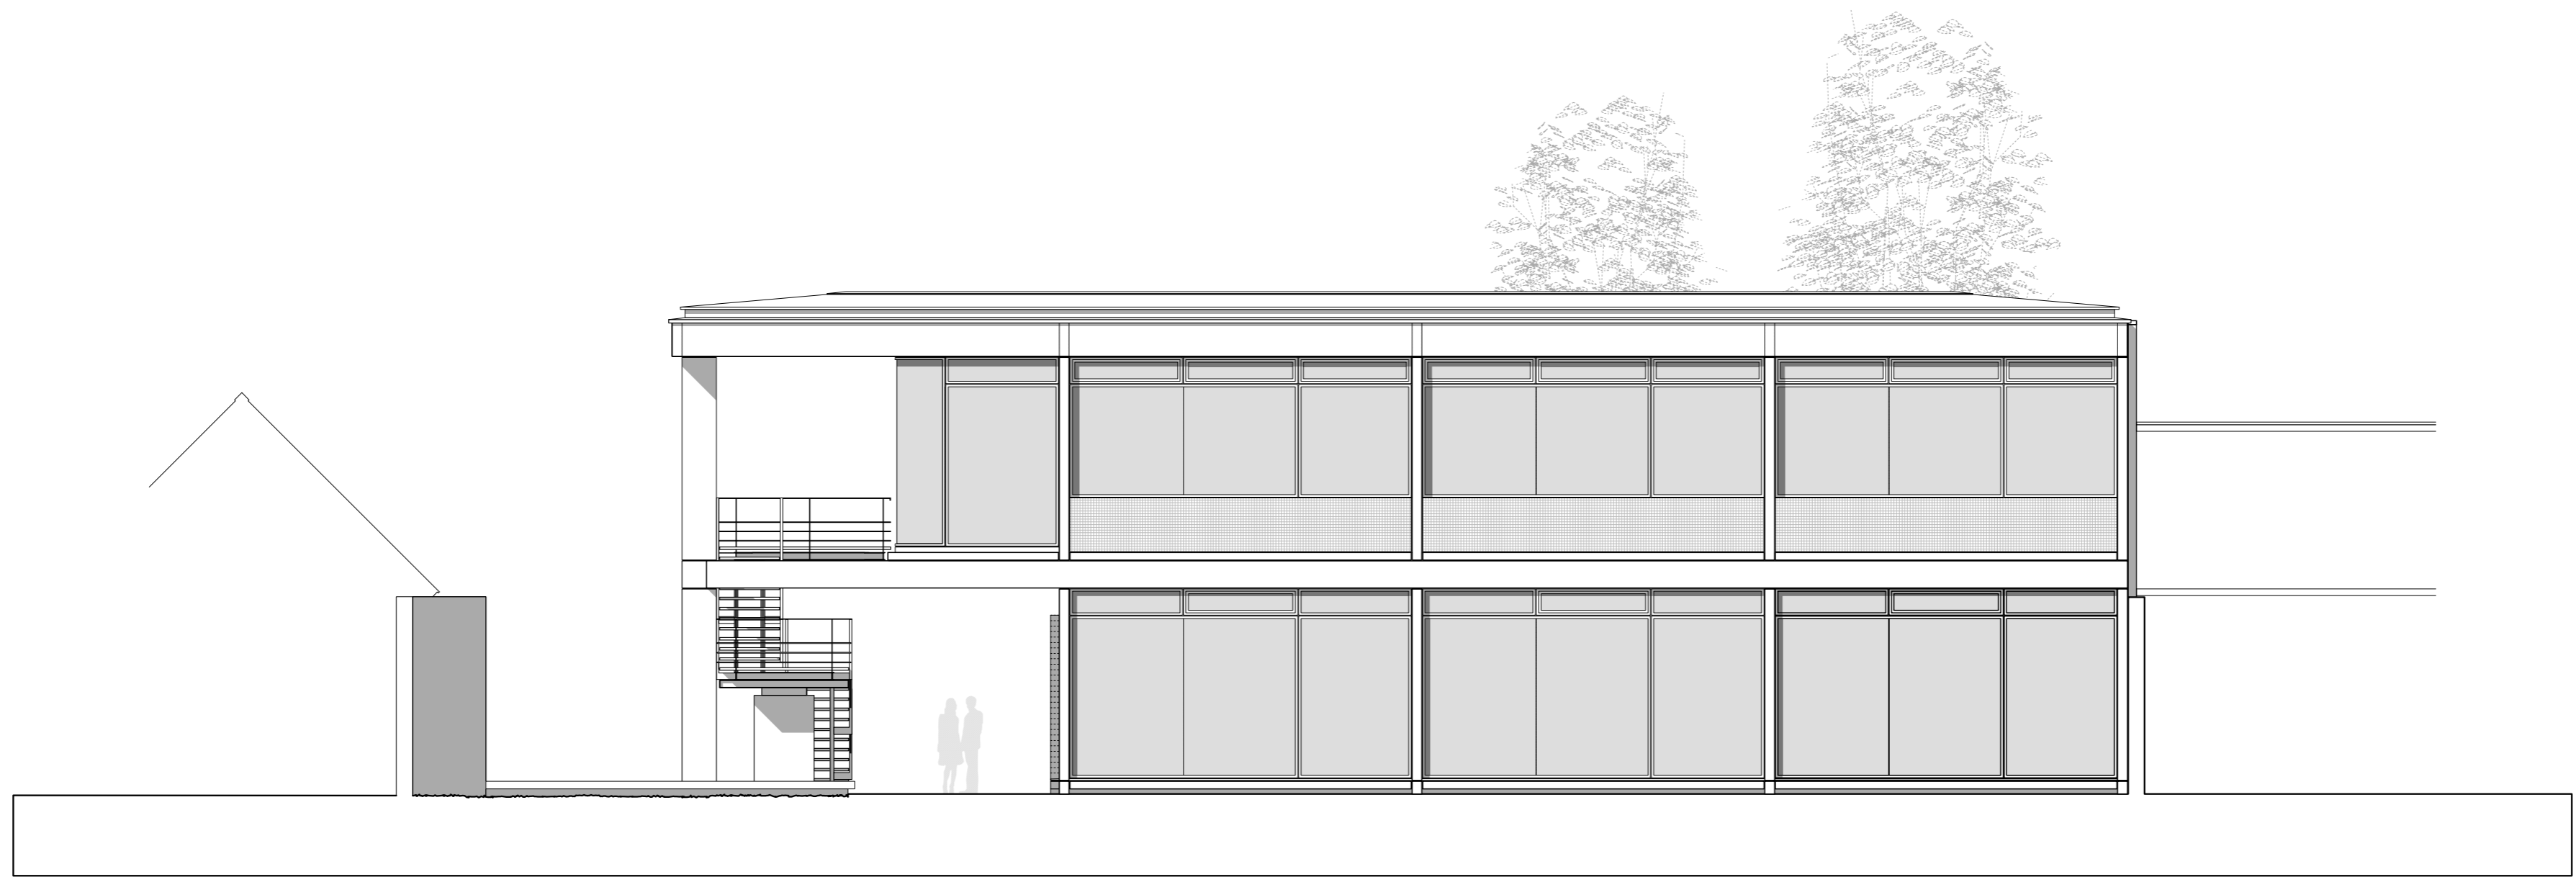


VISTA CONTRAFRENTE



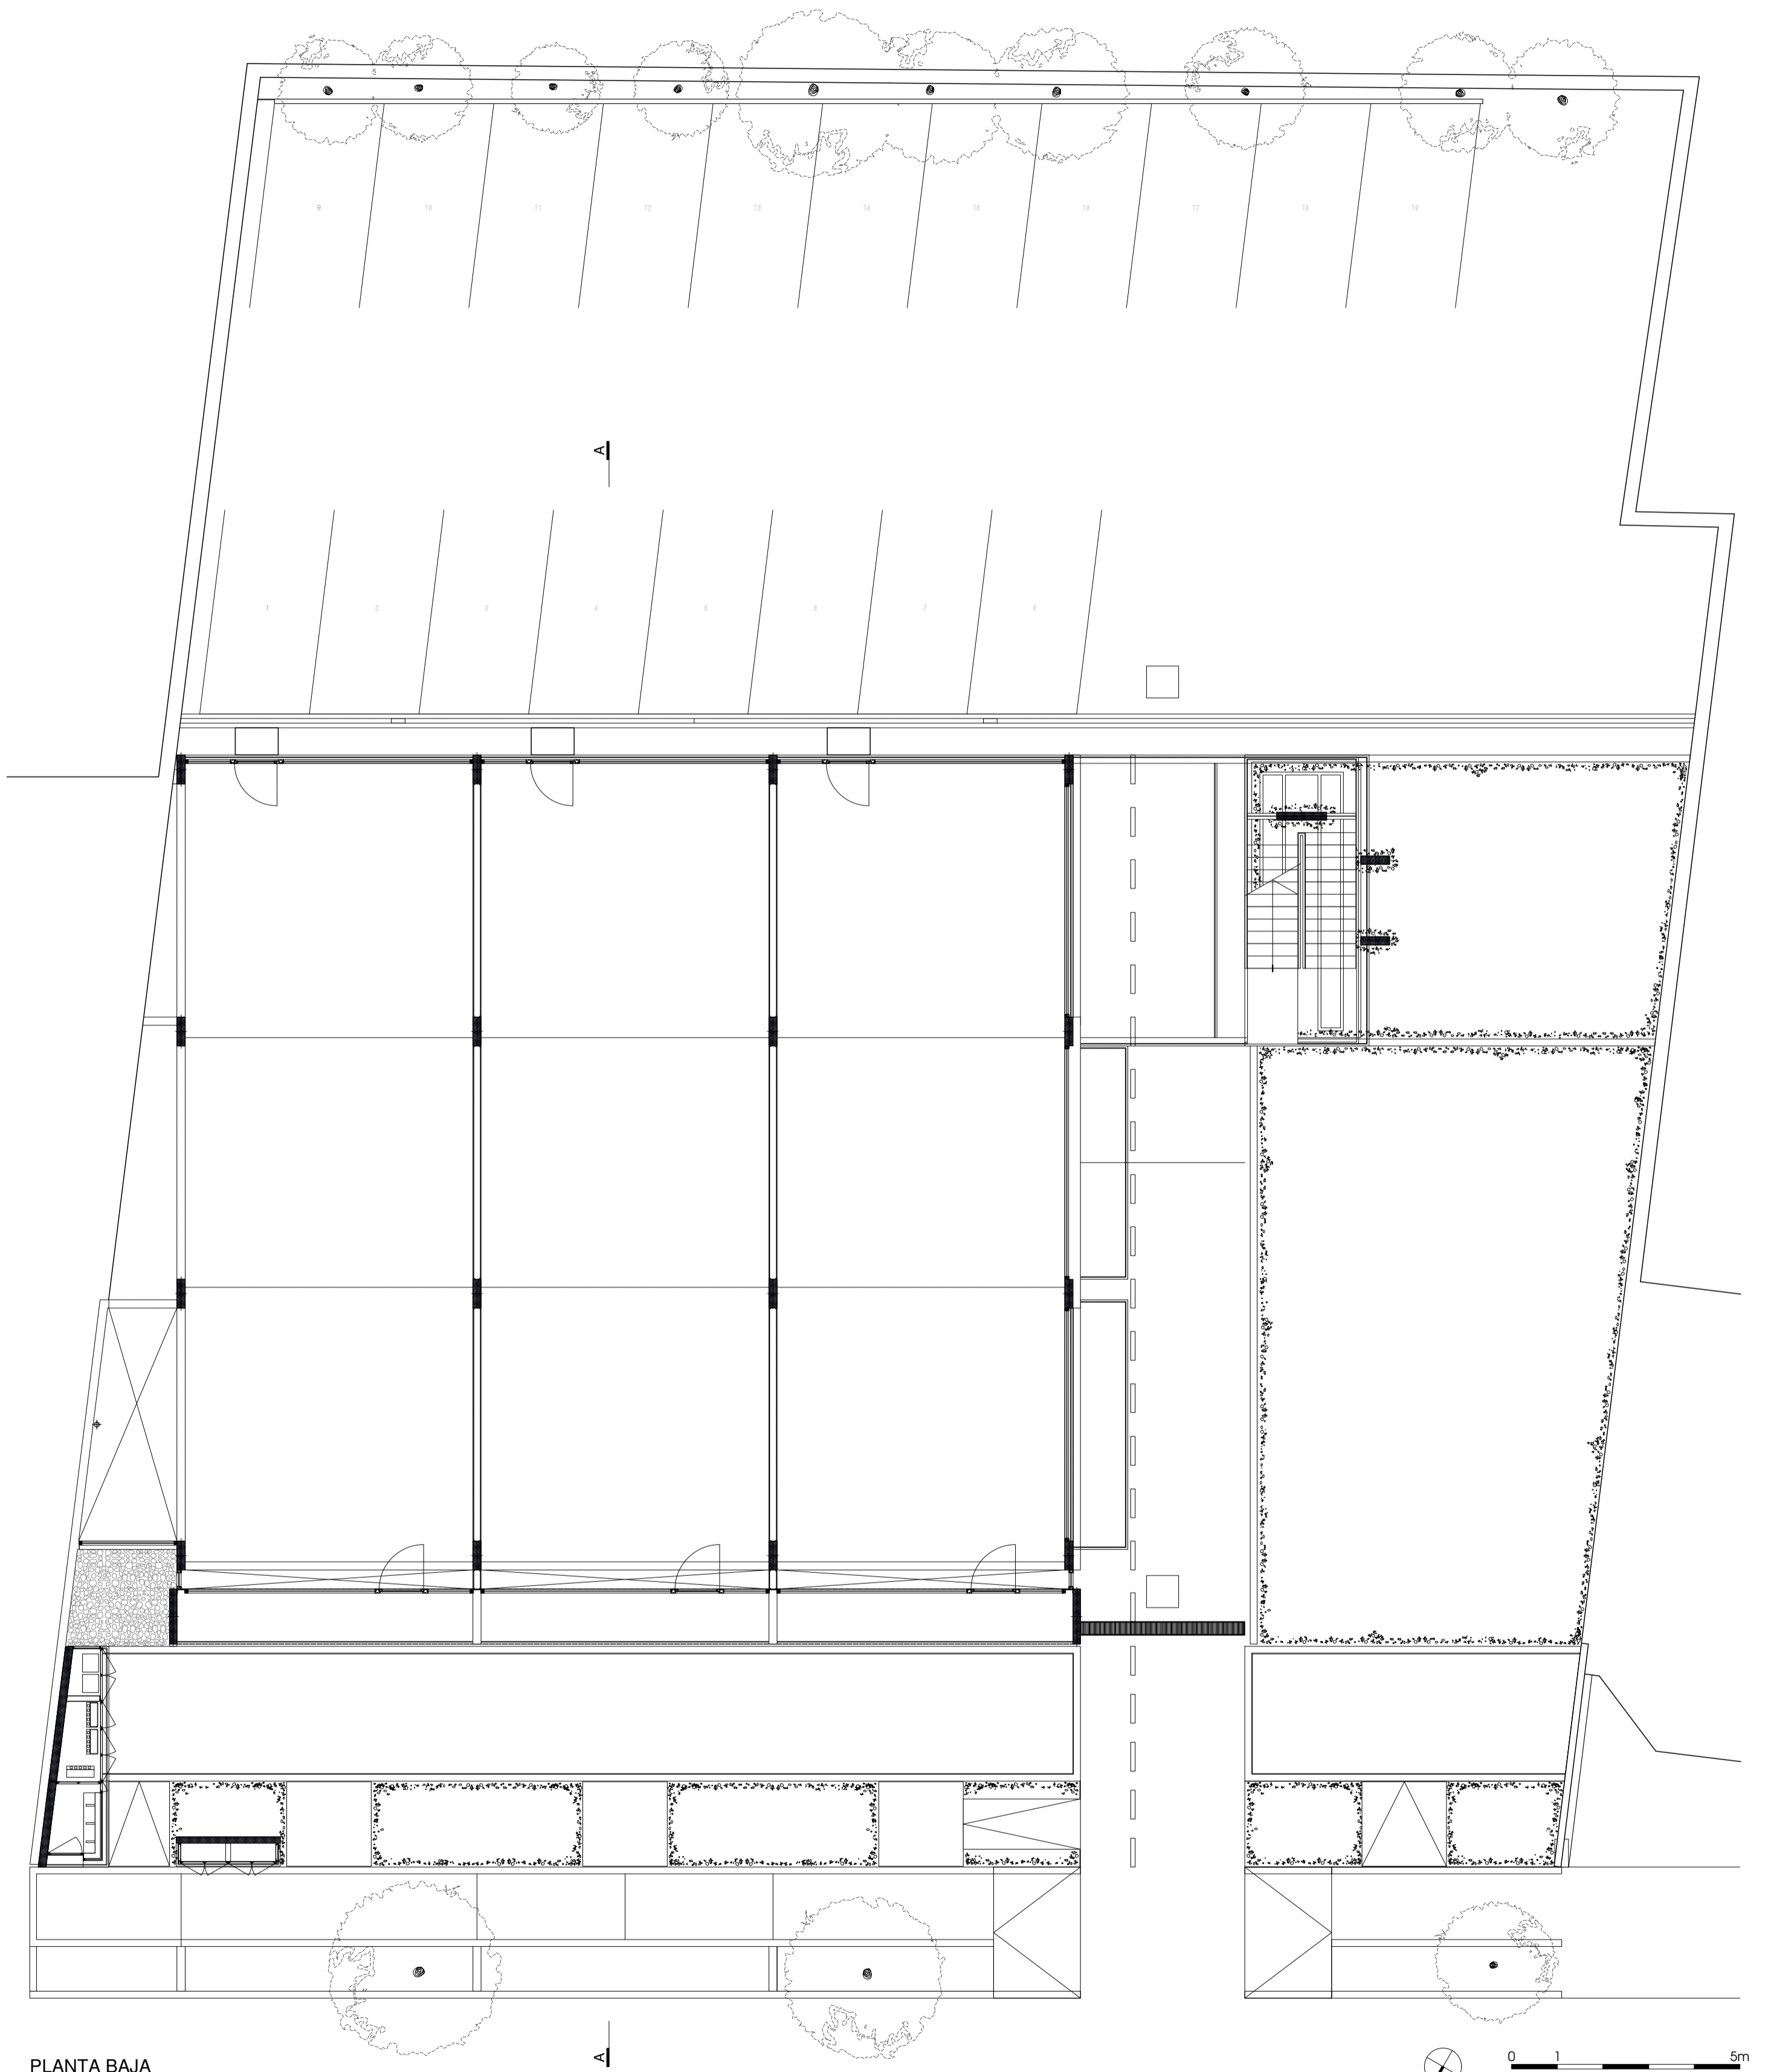

PLANTA BAJA



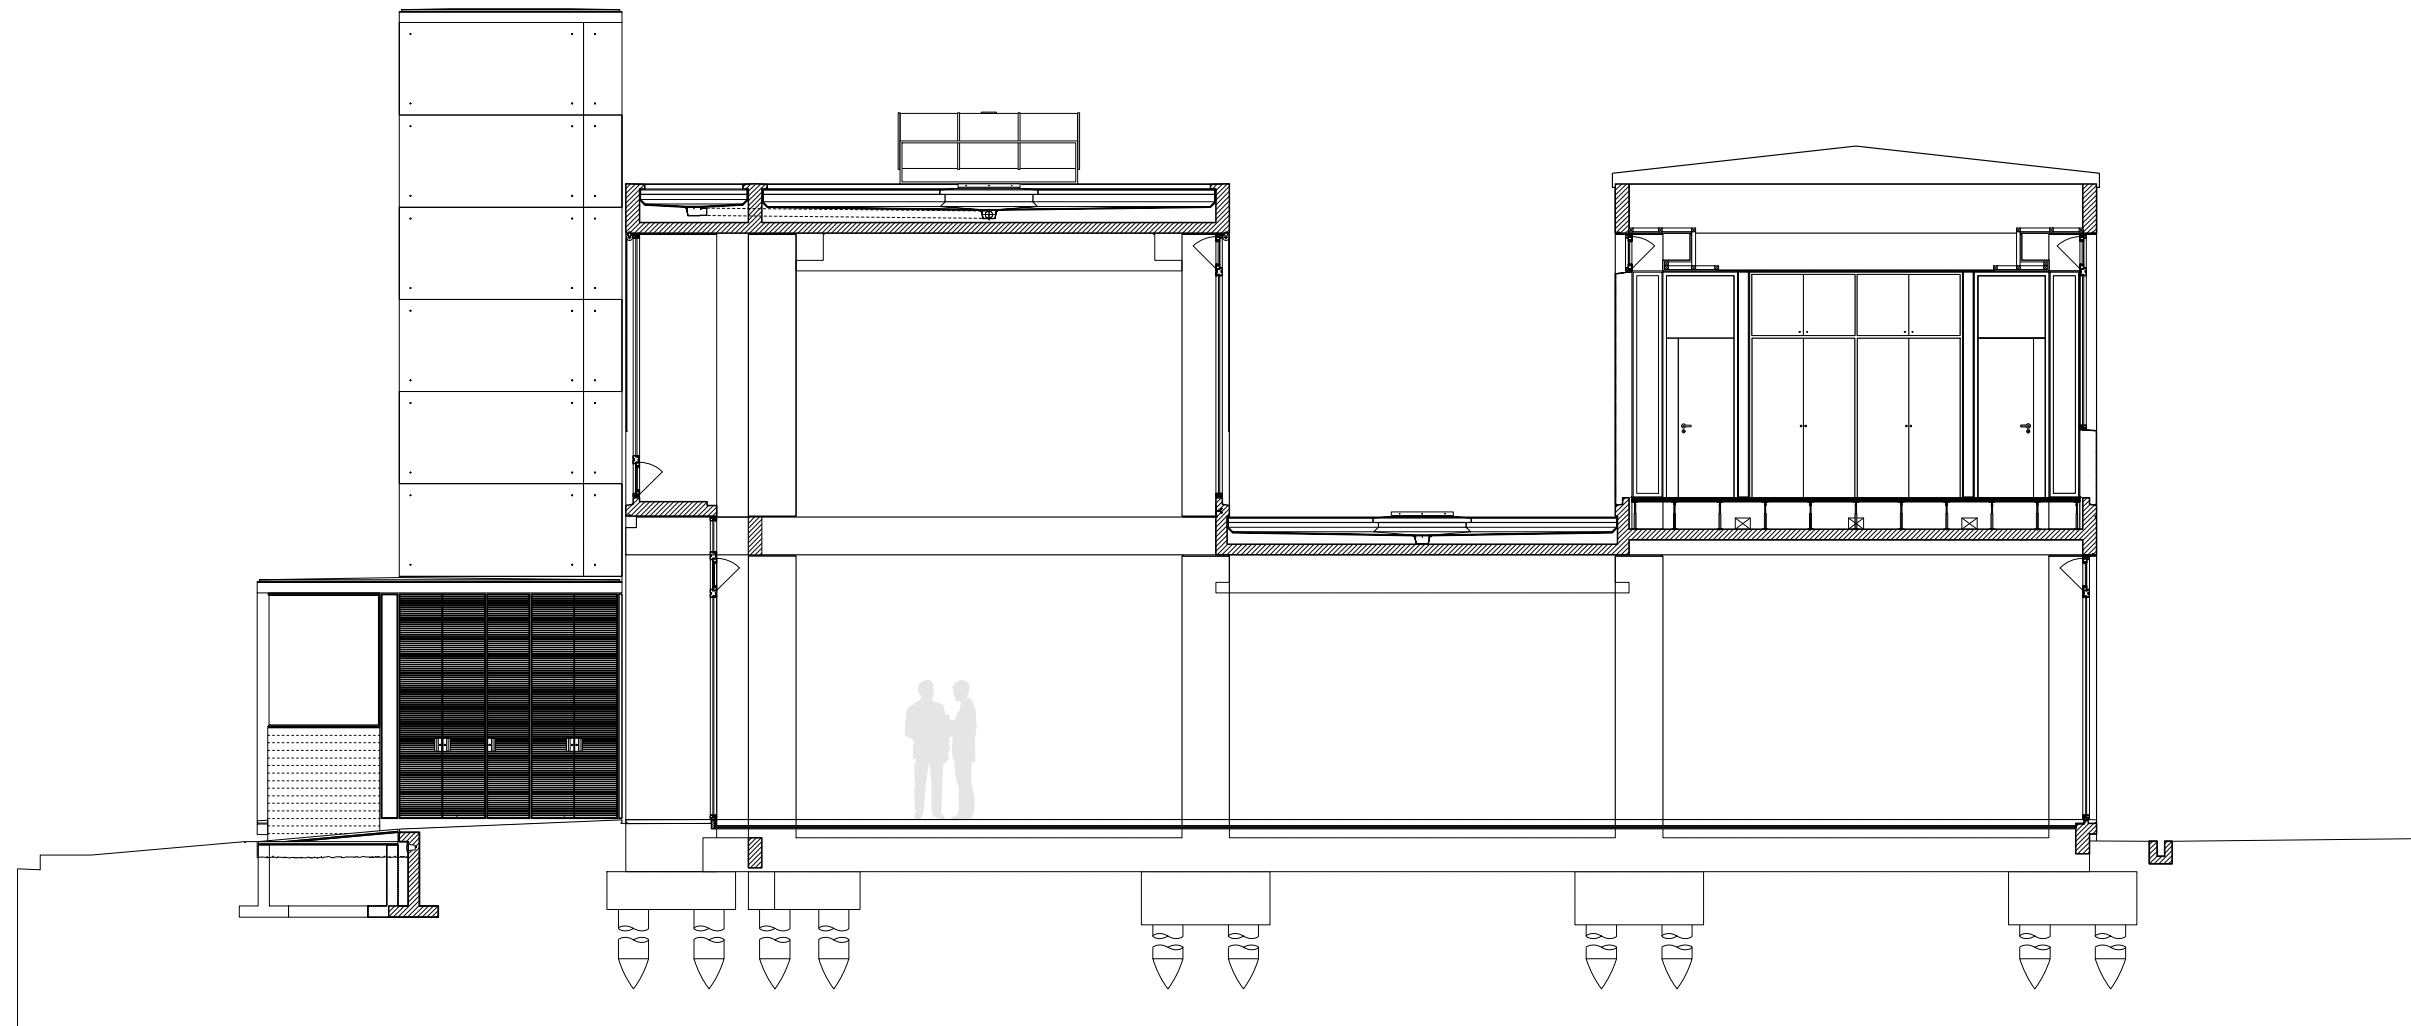

CORTE A

0 1 5m